

: ROP-ADA-33895-LOCH-2/2017  
: 353 -26/2017-05  
: 22.11.2017.

**SPR EUROTEXTIL**

**MAKRA EMIL PREDUZETNIK ADA** ( : ██████████ )  
2/ , : ROP-ADA-33895-LOCH-2/2017  
26/2017-05 01.11.2017.  
██████████ ) , .22

353-  
( : )

**16082**

.. ” .72/2009 53 ,54,55,56 57 81/2009 - .64/2010-  
50/2013- , 98/2013 , 24/2011, 121/2012 42/2013-  
132/2014 145/2014) („ 12/2009),  
40/16), 12. (“ „ 13/2016),  
“ ”,  
“ ” 1/2015),  
” , 113/2015,96/2016), :

**16082** . . . ,

**1.** \_\_\_\_\_

**1.1.** \_\_\_\_\_

- 16082 . . . 82 58 m<sup>2</sup>.
  - 41
  - :
  - ( - , - , - ) .
  - :
- 353-26/2017-05**
- 1

( ) ,  
 - : , , , ,  
 , , , , , , ( )  
 - ( , , ) , ,  
 , , .  
 - : ( ) , -

**1.2.** \_\_\_\_\_

- / ,  
 ,  
 - 1000,0 m2,  
 20,0 m.

**1.3.** \_\_\_\_\_

- ,  
 . 5,0 m. ,  
 ( , ) 5,0 m  
 ,  
 - ( ) , 5,0 m.  
 - , 1,0 m,  
 ,  
 4,0 m.  
 - 10,0 m, 5,0 m, ( )

1.4.

70%.  
14,65 % 16082 . .  
30%

1.5.

+1+ ,  
12,0 m; ( . 16,0 m),  
+3) ;  
9,0 m, +1,  
( ), 4,0 .  
1,2 m

1.6.

( ).  
4,0 m.  
0,0 m, .

1.7. \_\_\_\_\_

- , , - .  
m. 7,0 m. 4,0 m 1,8  
- ( , ) ,  
7,0 m, 3,5 m, 1,8 m, . 5,0 m, .  
- . 2,5 m 5,0 m, .  
3,0 m 6,0 m.  
0,6 m2 . (2,0 0,5)

1.8. \_\_\_\_\_

- ( ) , ( , )  
- ( , )  
- / / , ,  
- - ,  
- , , , , ,  
6,0 m

- ( , , .) ,

**1.9. \_\_\_\_\_**

- ,

-

-

- ( ) (

- , )

-

- 1,5% ,

- 30%

- , /

-

( )

10,0 m.

1.10. \_\_\_\_\_

-

:

•

-

,

125102

-

$16,50 \times 72,45 + 2,00 \times 7,45$

-

$: 1480,09^2$

-

-

$16,50 \times 16,35 + 2,00 \times 7,45$

-

$: 554,44^2$

-

+1

-

$16,50 \times 32,00$

-

$: 528,00^2$

-

-

$16,50 \times 24,10$

-

$: 397,65^2$

-

-

-

-

-

-

,

8°

-

1.11. \_\_\_\_\_

-

1.12. \_\_\_\_\_

-

-

-

-

-

-

1.13. C \_\_\_\_\_

-

6057

1.14. \_\_\_\_\_

1.

2.

3.

4.

1.15. \_\_\_\_\_

1.

●  
81/2009 - . 64/2010- , 24/2011, 121/2012 42/2013- . 72/2009  
50/2013- , 98/2013 132/2014 145/2014)

2.

3.

4.

12

5.

**1.16.** \_\_\_\_\_ :

- 
- 

**1.17.** \_\_\_\_\_ :  
\_\_\_\_\_ :


- 952-04-38/2017 06.11.2017.
- 952-04-38/2017 07.11.2017.
- : 1103 , 952-04-38/2017  
07.11.2017.

**1.18.** \_\_\_\_\_ :

- 14.11.2017. , 128/ -008/2017
- 7048-434980 14.11.2017.  
“ ”
- 87.1.0.0.-D.07.09.-304882/17 16.11.2016.
- - 09/15 :  
217-15643/17-3 13.11.2017.





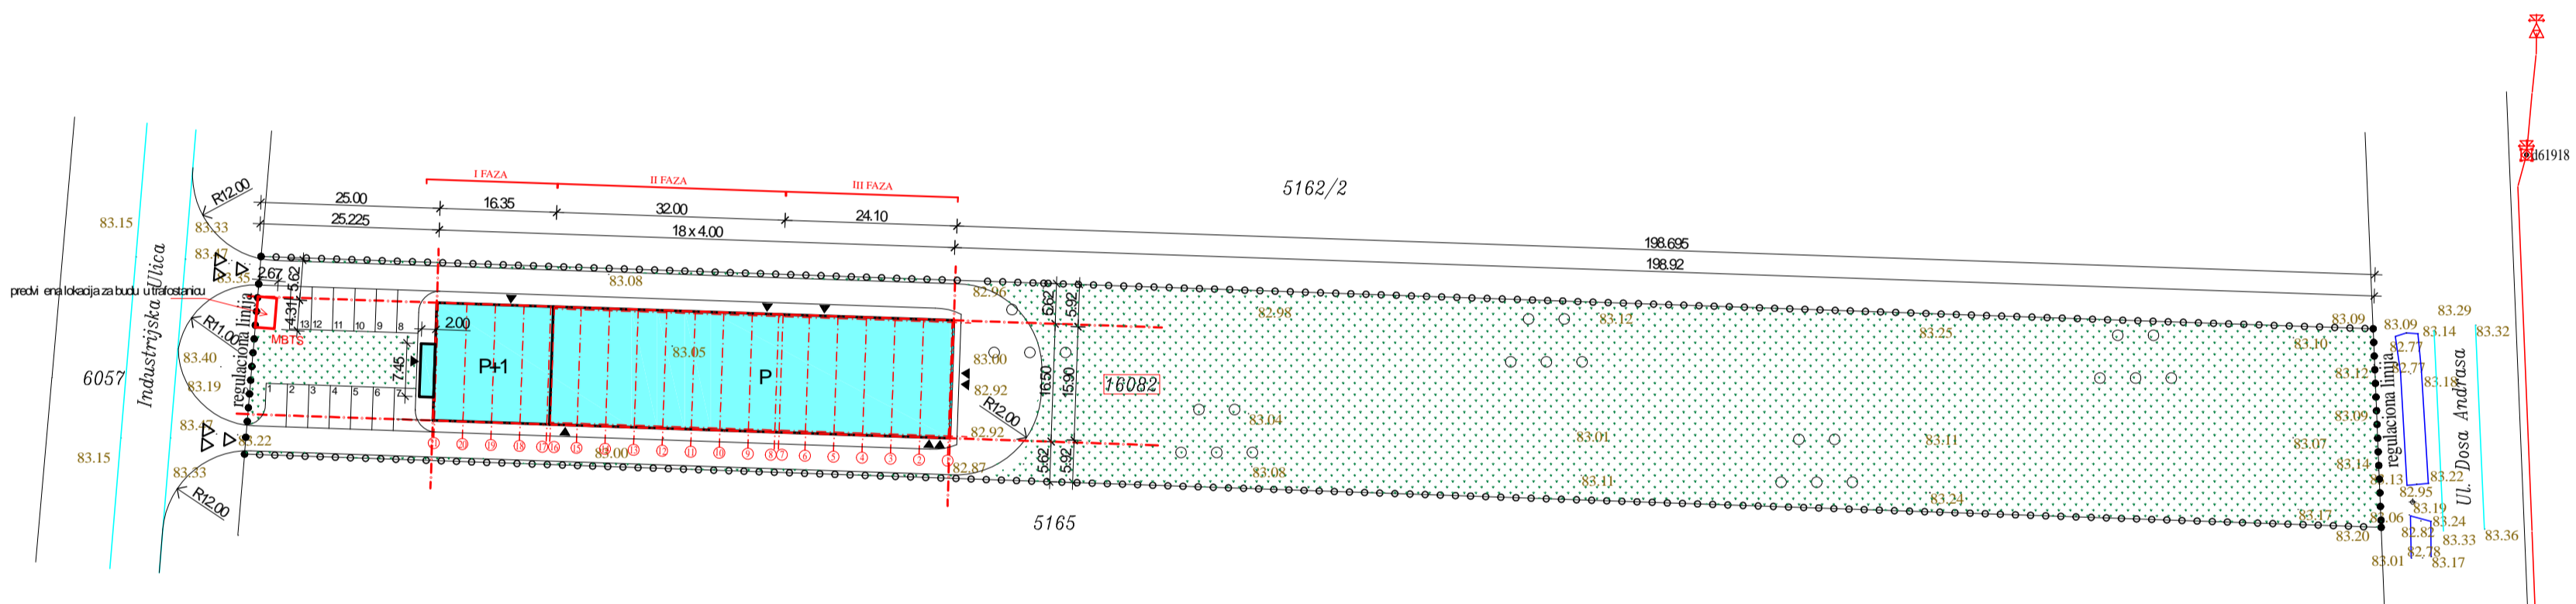

- LEGENDA:**
- gradjevinska linija
  - - - granica parcele
  - regulatorna linija
  - granice susjednih parcela
  - ▲ peša ki ulaz u objekt
  - △ peša ki ulaz u kompleks
  - △△ kolni ulaz u kompleks
  - zelene površine
  - 16082 broj parcele
  - MBTS
- PREDMETNA ZGRADA - PROIZVODNA HALA

SITUACIONI PLAN

R=1:500